




2310'± APPROACH  
30 SEC. WARNING @ 40M.P.H.


2310'± APPROACH  
30 SEC. WARNING @ 40M.P.H.

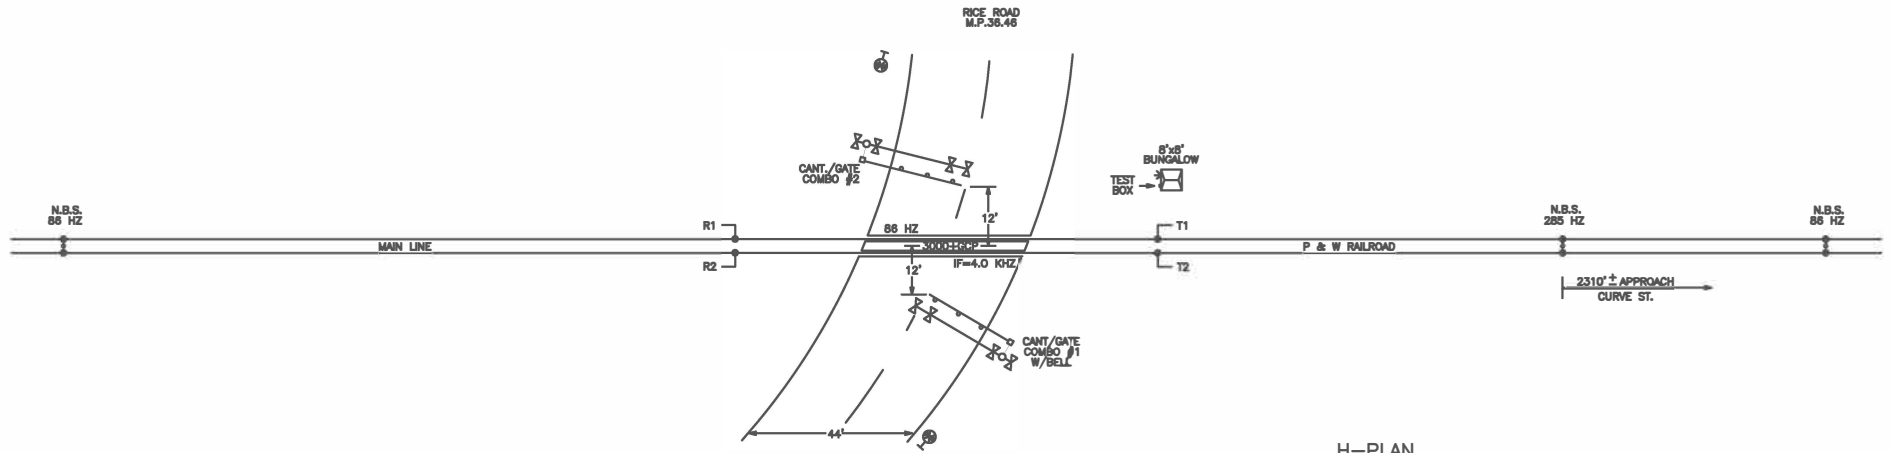

H-PLAN  
NOT TO SCALE

DOT 871-903P

- 1) 2 New GCP 3000+, 1 standby unit, same frequency.
- 2) Solid State Crossing Controller and NAS Micro Data Analyzer W/DTMF.
- 3) Cantelevers to be 16' WTF Combo's with Gates.
- 4) Signals to be 12" LED Flashers.
- 5) Narrow Band Shunts located in Wayside Enclosures.

HIGHWAY GRADE CROSSING SIGNAL SYSTEM PROPOSED RICE ROAD H-PLAN MAIN LINE - MILLBURY, MA		
JANUARY 3, 2022	D.A.G.	
PROVIDENCE & WORCESTER R.R. CO.	SHEET 1 OF 1	

© Genesee & Wyoming Company